

DEV. SITE

OPTION 1.

KNOWN AS TAUNTON ROAD EAST
(ROAD ALLOWANCE BETWEEN CONCESSIONS)


REGIONAL ROAD No. 4

REGION

ROAD ALLOWANCE BETWEEN

KNOWN AS TAUNTON ROAD

TAUNTON ROAD EAST

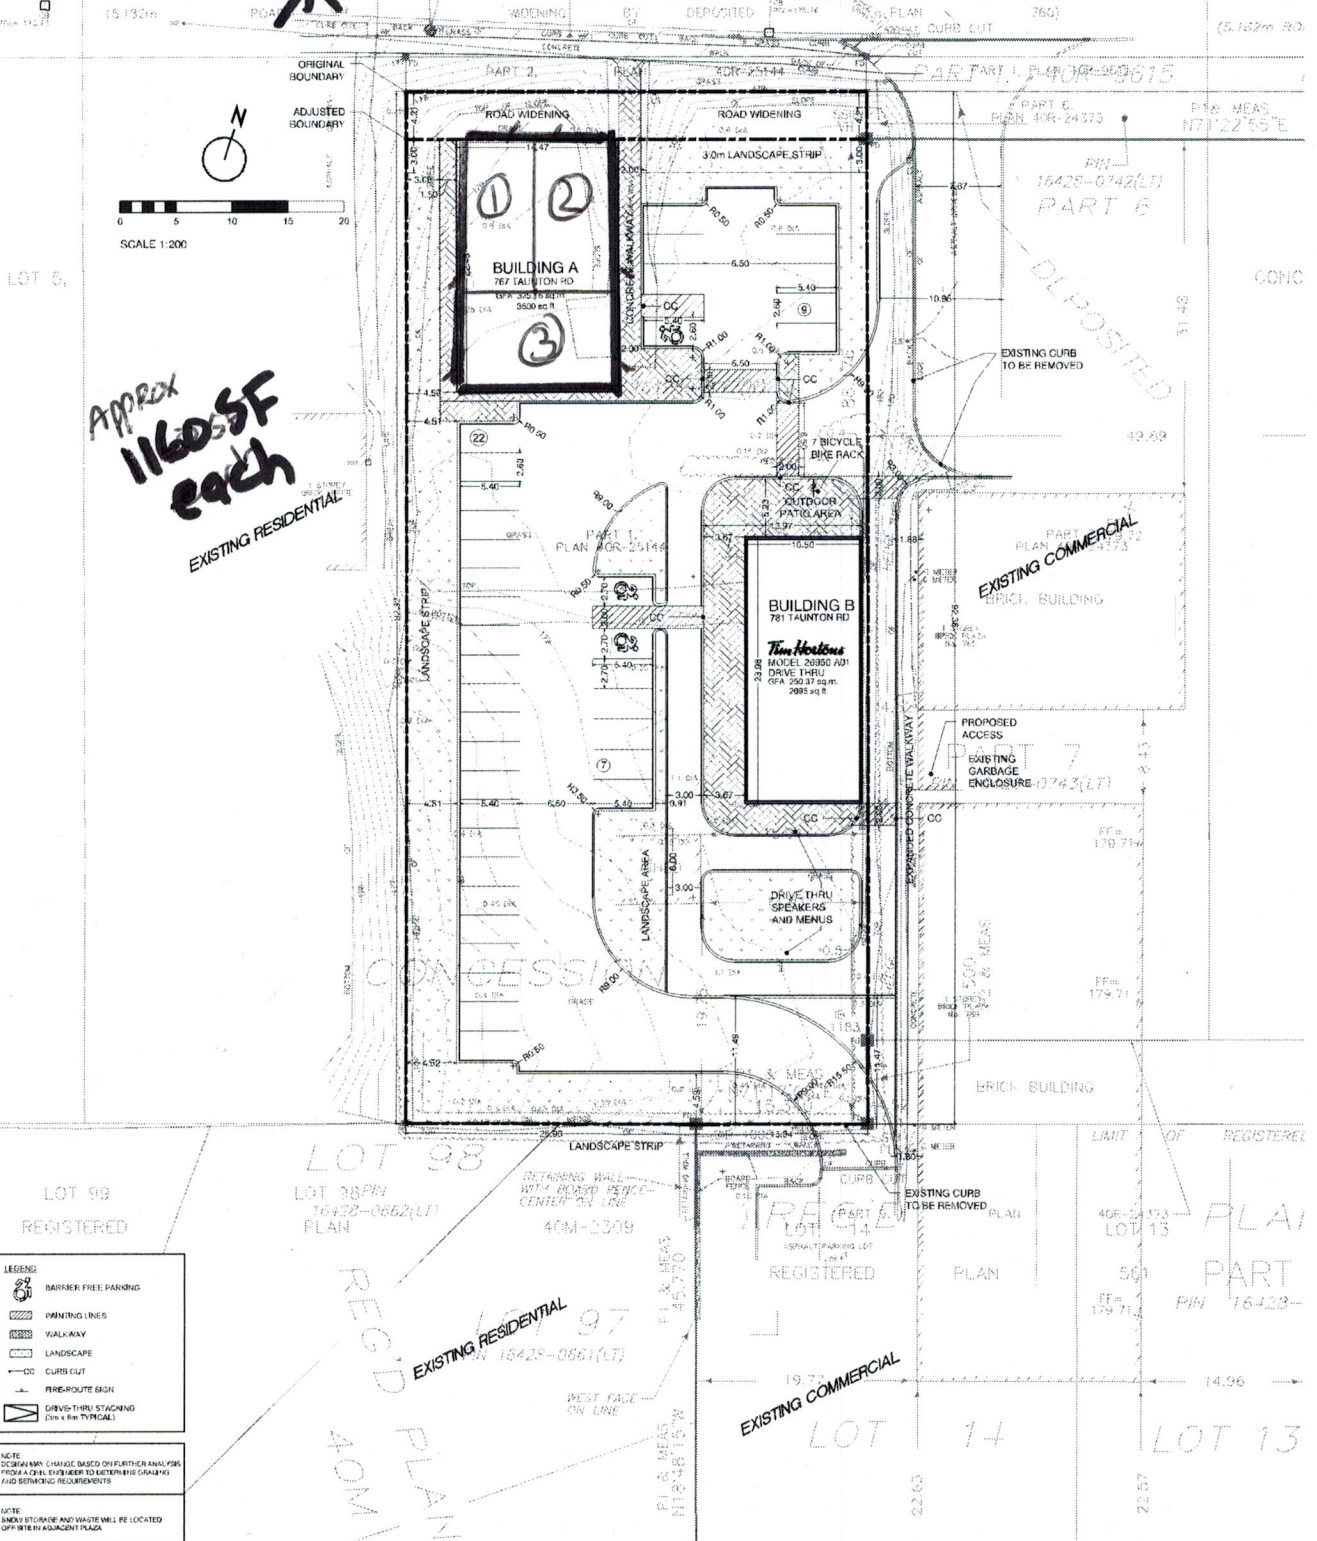

LEGEND

- BARRIER FREE PARKING
- PAVING LINES
- WALKWAY
- LANDSCAPE
- CURB CUT
- PERMITS ROUTE SIGN
- DRIVE-THRU STAGING (20m x 6m TYPICAL)

NOTE
CONTRACTOR TO VERIFY ALL DIMENSIONS AND LOCATIONS FROM A QUAL. SURVEYOR TO DETERMINE GRAVITY AND SETBACK REQUIREMENTS

NOTE
SMOKE STORAGE AND WASTE WILL BE LOCATED OFF SITE IN ADJACENT PLAZA

SITE PLAN

ADDRESS:
767 TAUNTON ROAD EAST,
OSHAWA

Drawing No:
SP-02

Project No:
15349

January 30, 2018

Designed By:
JS + MP

